




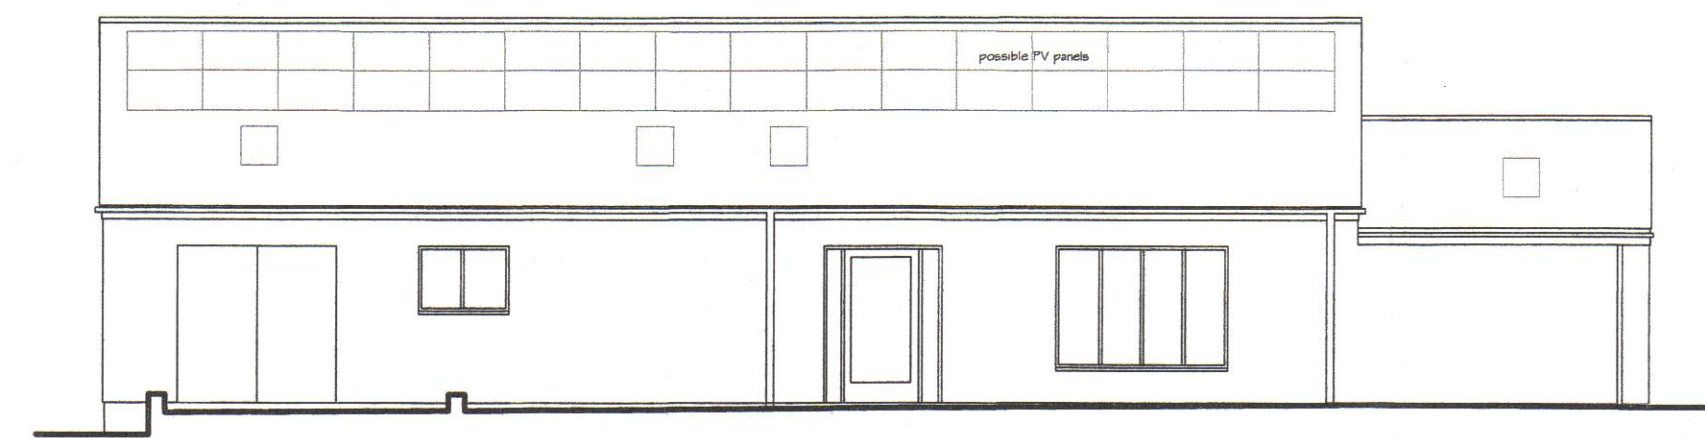


West Elevation - front

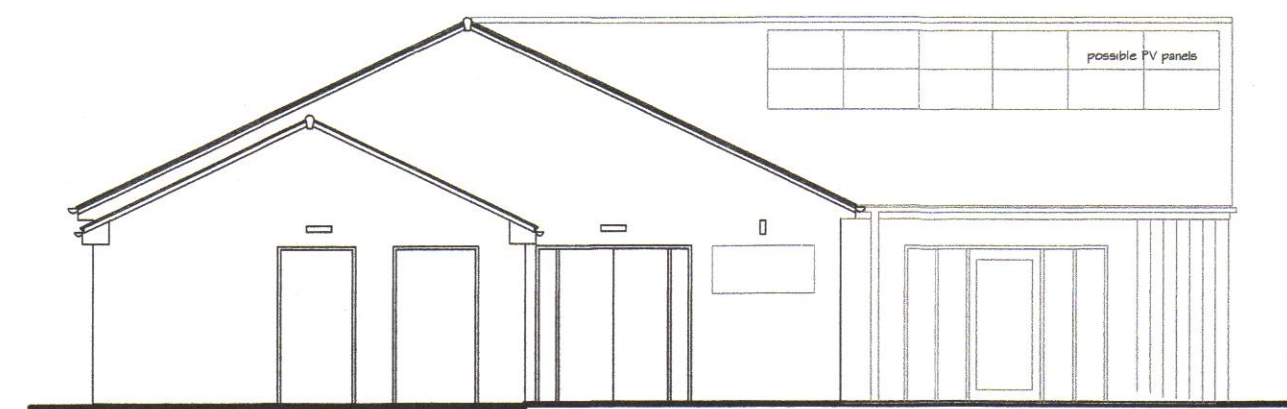


South Elevation

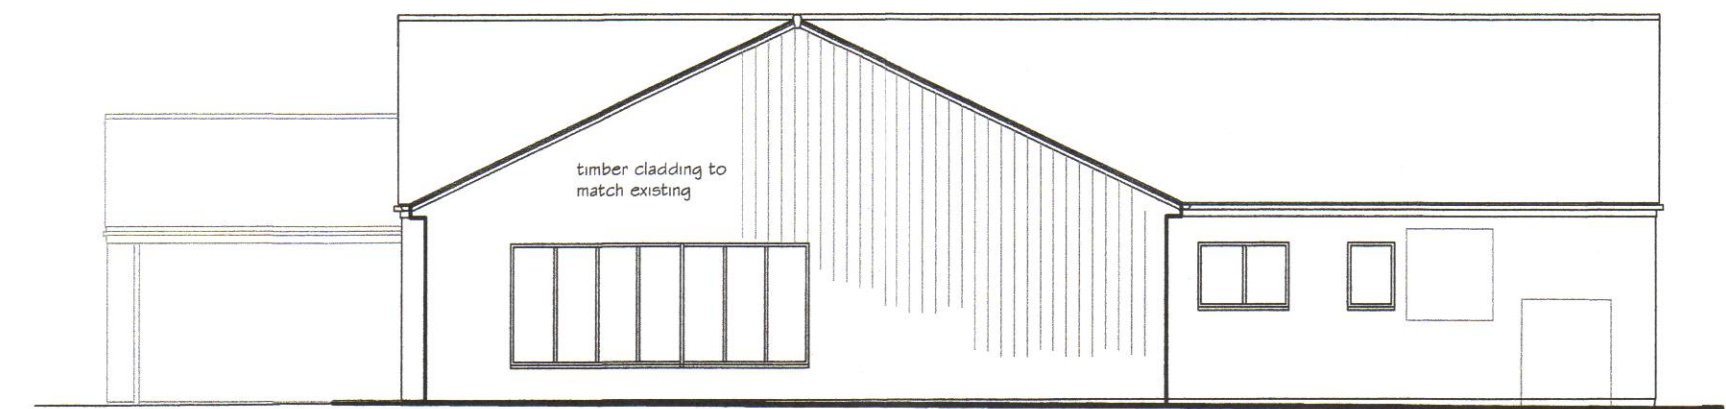

East Elevation



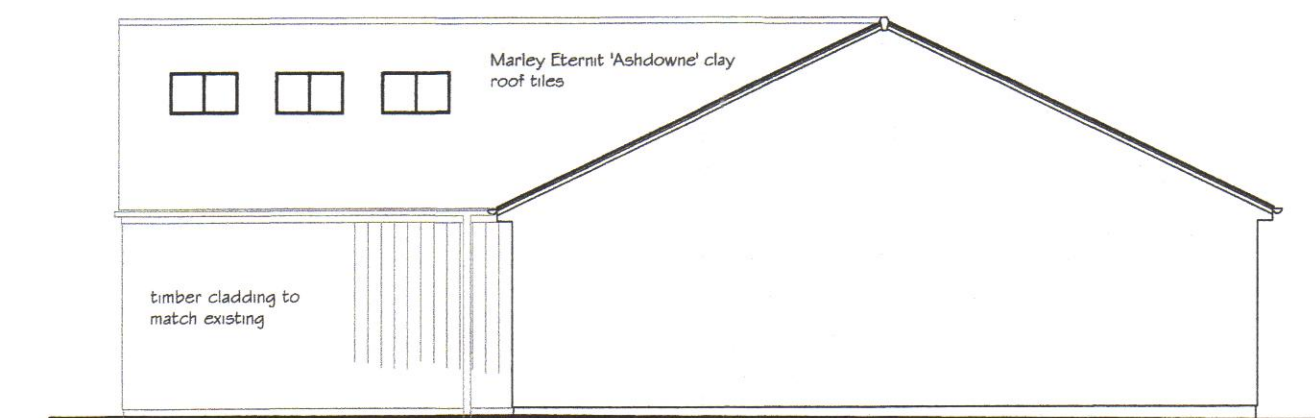


North Elevation

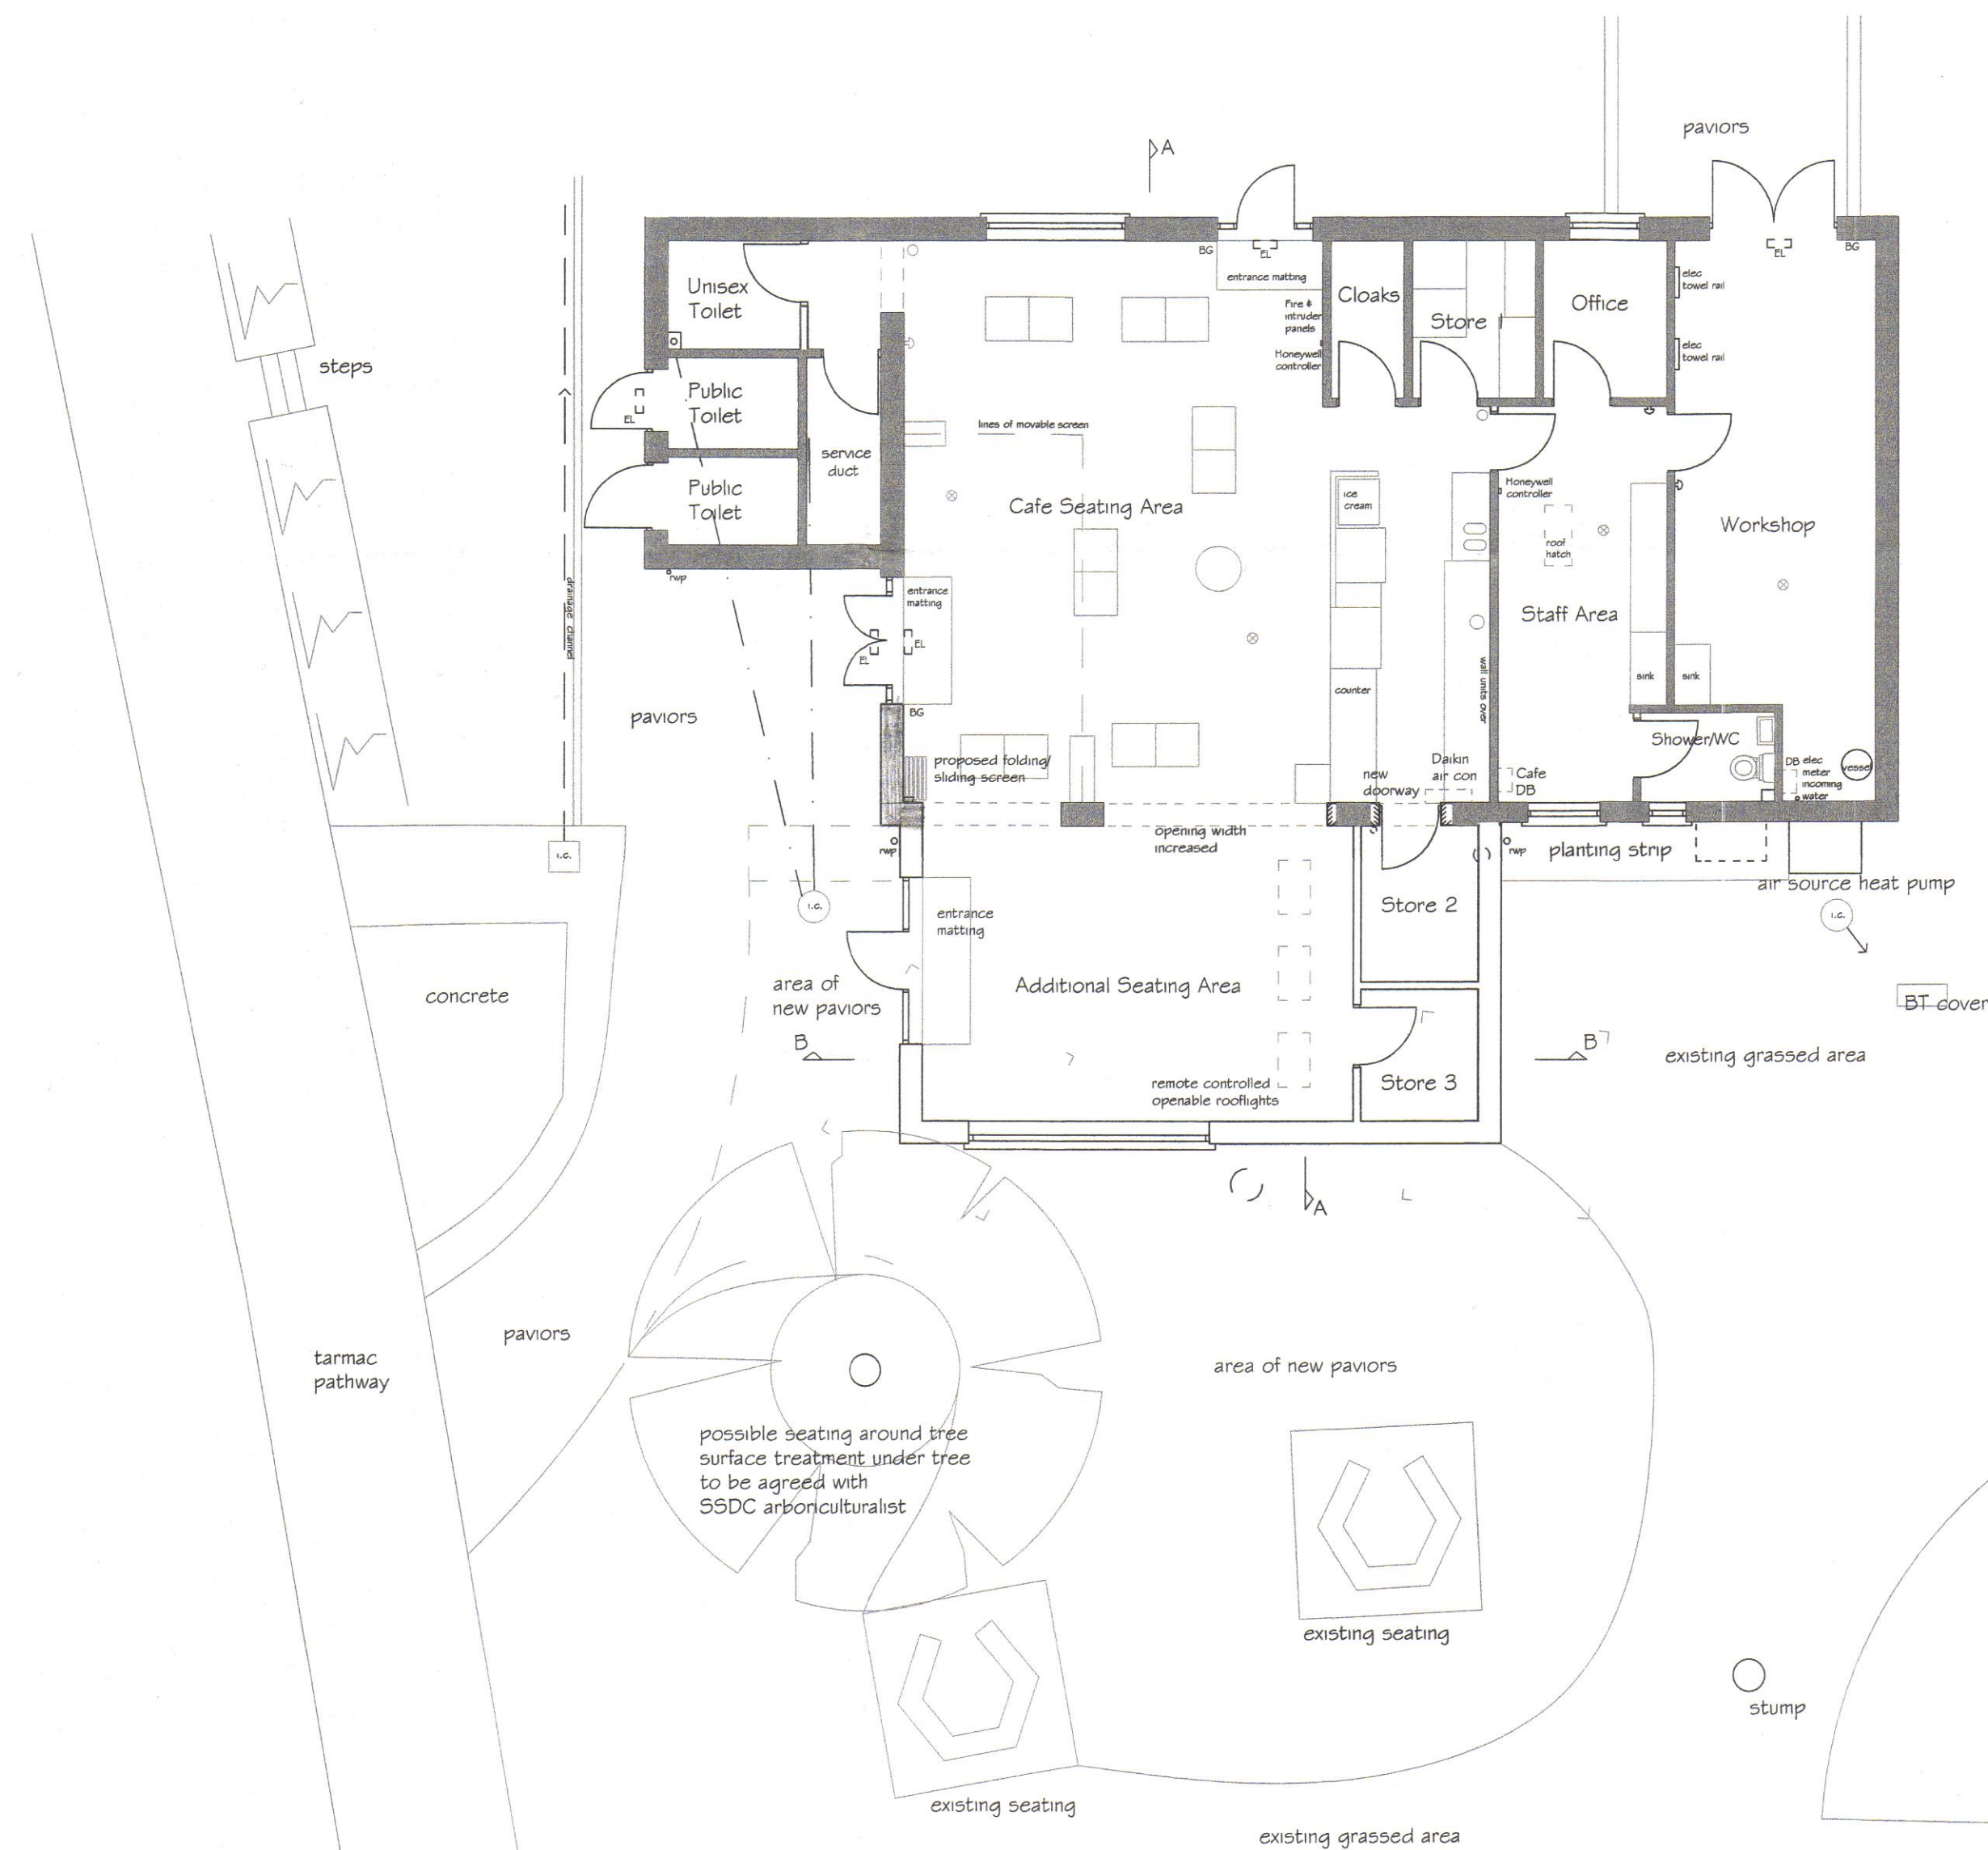

KEY:

- camera
- fire detector
- ◆ fire alarm sounder
- movement sensor
- existing tables
- existing foul drain
- existing sw drain

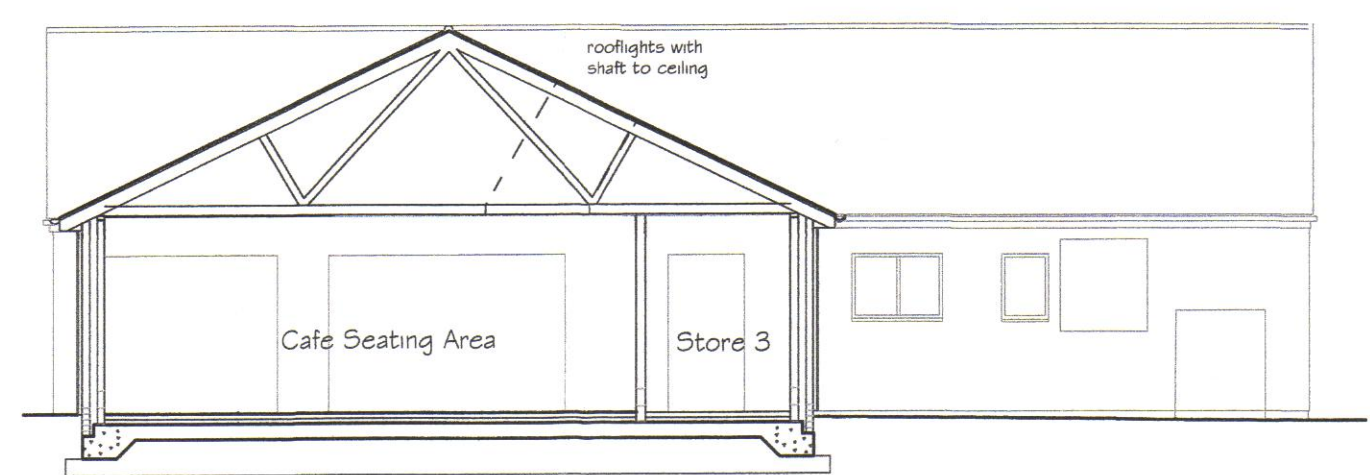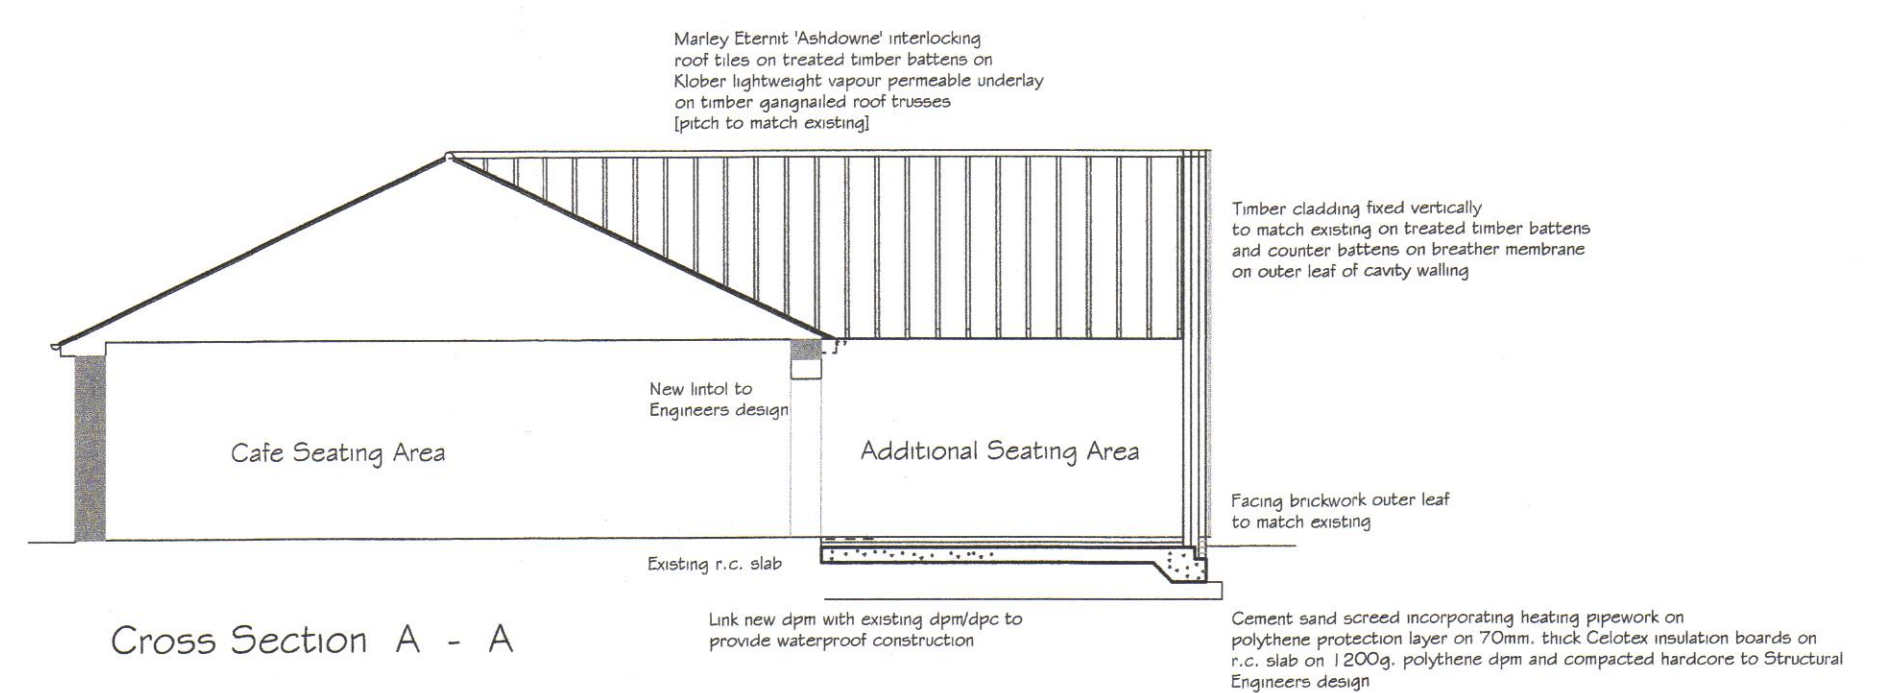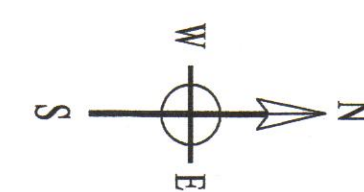

Cross Section B - B

SOUTH SOMERSET D.C.
- 4 DEC 2010
PLANNING

Date	Amendments	Ints

Project Proposed extension
Yeovil Country Park Centre,
Brunswick Street, Yeovil
BA20 1QZ

Drawing Proposed floor plan & elevations

South Somerset District Council The Council Offices, Brympton Way, Yeovil, Somerset. BA20 2HT. Telephone (01935) 462462 Fax (01935) 462420 Property Services Unit			Drawing No. 1381-03A
Scales 1:100 Plotter scale 1:1	Date User code		